


NOTE: DOOR TOWER AND GUIDE TO BE ADEQUATELY BRACED TO BUILDING WALL CONSTRUCTION

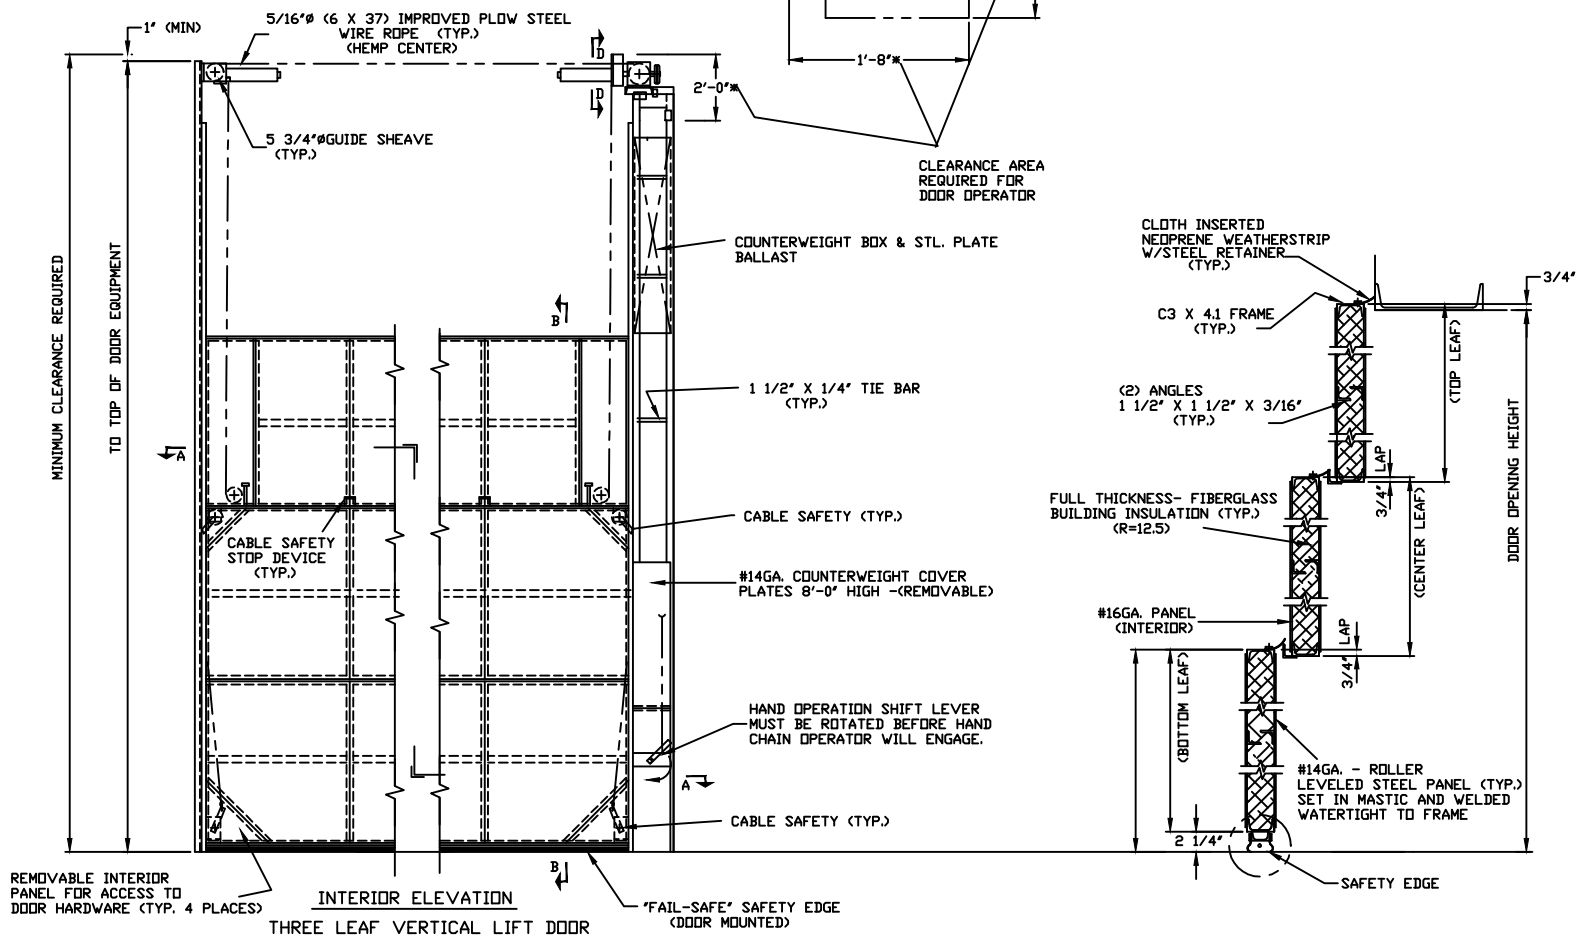

NOTE:- THESE DRAWINGS ARE FOR REFERENCE ONLY CONSULT MANUFACTURER PRIOR TO ANY USE OR REPRODUCTION